



BUILDING A SUMMARY

GROUND FLOOR	(4) 1 BR UNITS (3) 2 BR UNITS
SECOND FLOOR	(12) 1 BR UNITS (14) 2 BR UNITS (5) 3 BR UNITS
THIRD FLOOR	(13) 1 BR UNITS (15) 2 BR UNITS (4) 3 BR UNITS
FOURTH FLOOR	(11) 1 BR UNITS (15) 2 BR UNITS (4) 3 BR UNITS
TOTAL	(99) UNITS

ACCESSIBLE UNITS

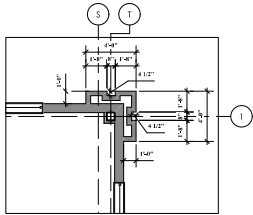

2 Bump-out Detail
1/4" = 1'-0"

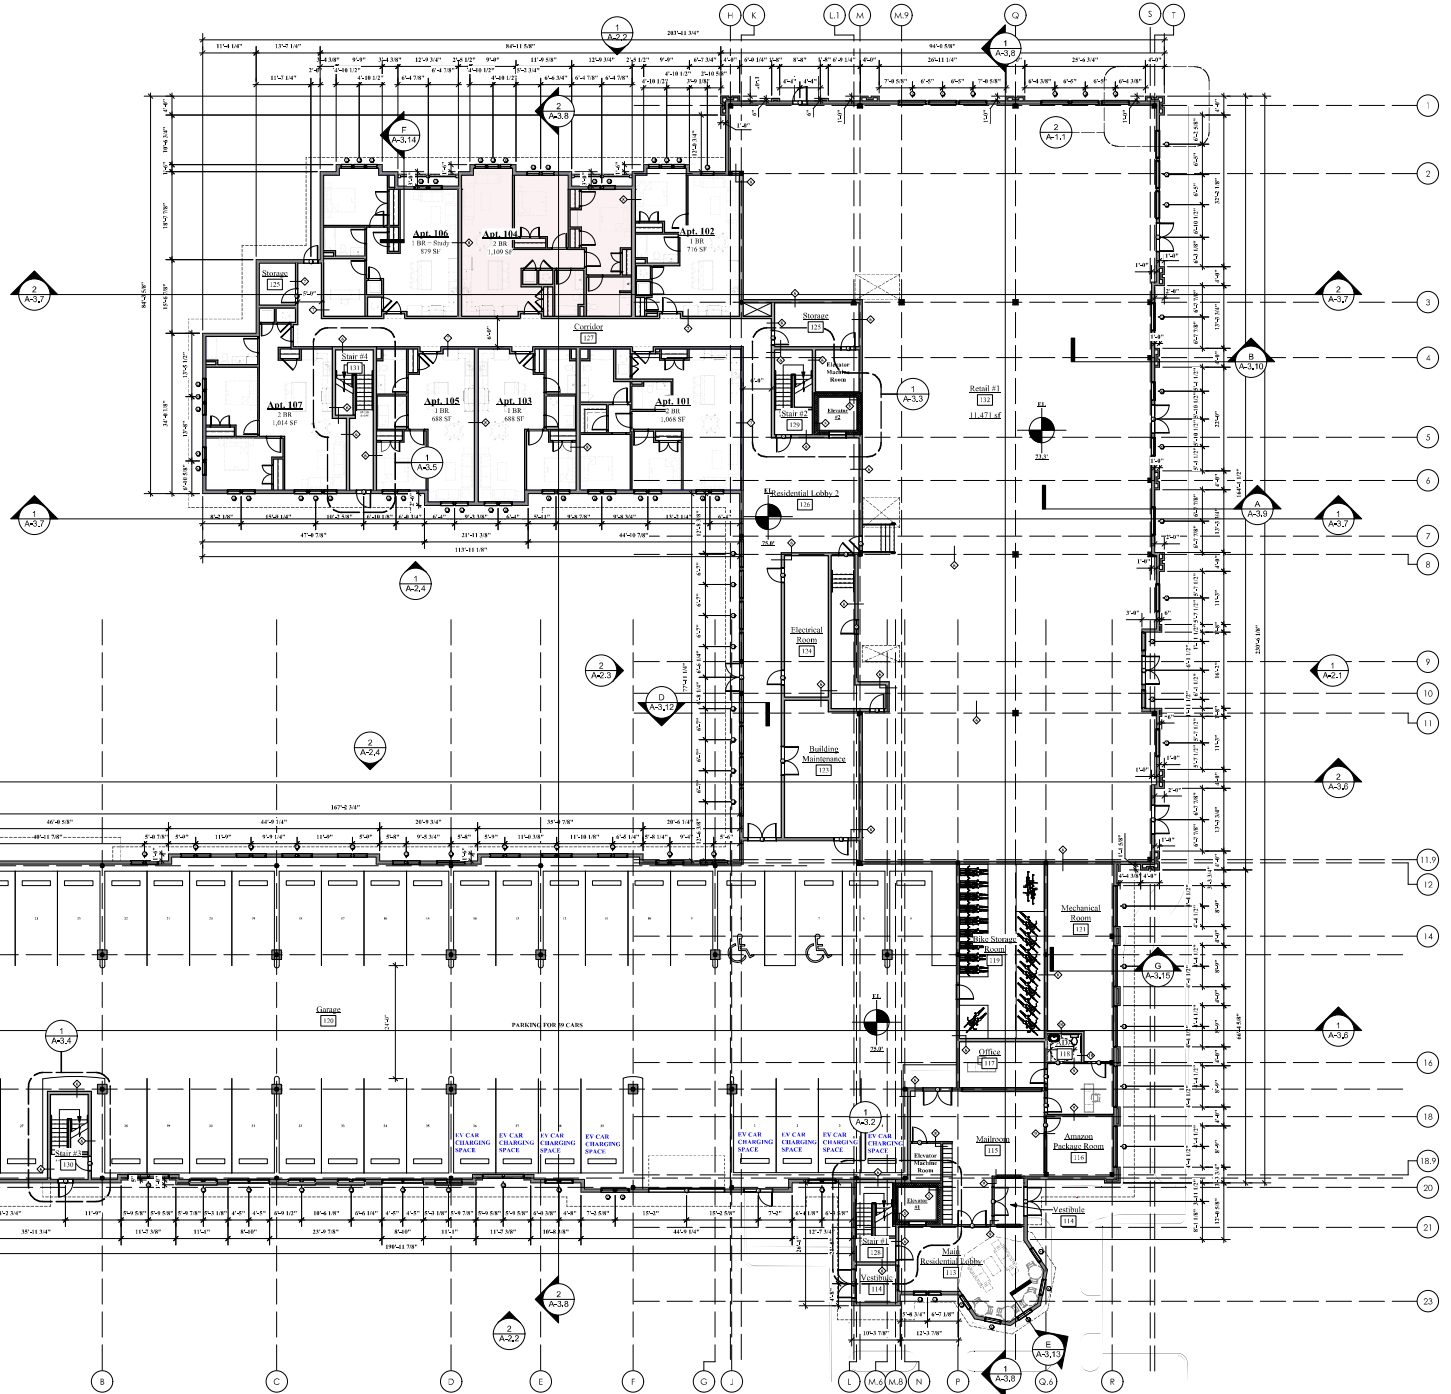

1 Ground Floor Plan
3/32" = 1'-0"

New Development

22
Everett Street
Building A
Westwood, MA

OWNER

PP
EVERETT STREET,
LLC

THE BLOCK
AT 22 EVERETT

architects
mckay

35 Bryant Street
Dorham, MA 02036
ph: 781.326.5400
www.mckayarchitects.net



REV	DATE	ISSUANCE

THIS DRAWING IS THE PROPERTY OF MCKAY ARCHITECTS. IT IS TO BE USED ONLY FOR THE PROJECT AND SITE SPECIFICALLY IDENTIFIED HEREON. IT IS NOT TO BE REPRODUCED, COPIED, OR TRANSMITTED IN ANY FORM OR BY ANY MEANS, ELECTRONIC OR MECHANICAL, INCLUDING PHOTOCOPYING, RECORDING, OR BY ANY INFORMATION STORAGE AND RETRIEVAL SYSTEM, WITHOUT THE WRITTEN PERMISSION OF MCKAY ARCHITECTS.

CONTRACTOR TO VERIFY ALL DIMENSIONS AND ALTERNATIVES TO THE FIELD PRIOR TO START OF CONSTRUCTION AND TO NOTIFY MCKAY ARCHITECTS OF ANY DISCREPANCIES.

BUILDING A
Ground
Floor Plan

JOB NO.	
DATE	06/26/2024
DWG BY	BM
CRD BY	MM
SCALE	3/32" = 1'-0"

A-1.1