

Renovation


**4 Washington Street
Canton, MA**

OWNER

mckay architects

35 Bryant Street
Dedham, MA 02026

ph: 781.326.5400
www.mckayarchitects.net

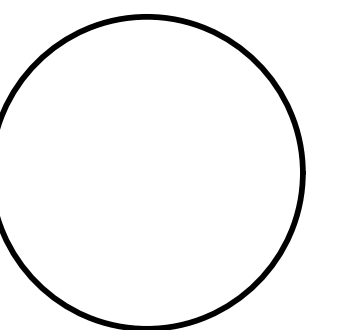

REV # DATE ISSUANCE

REV #	DATE	ISSUANCE

OWNERSHIP & USE OF DOCUMENTS

These drawings and specifications are the property and copyright of McKay Architects and shall not be used in whole or in part, or shall be assigned to a third party without the express written permission of McKay Architects. Contractor to verify all information and dimensions in the field prior to start of construction and is to notify McKay Architects of any discrepancies.

Existing Ground Floor Plan

JOB NO

DATE 07.14.2023

DWG BY RJM

CKD BY MLM

SCALE 1/16" = 1'-0"

EX-1.1

**RETAIL FLOOR SPACE: 15,222 SF
TOTAL: 24,013 SF**

Renovation


**4 Washington Street
Canton, MA**

OWNER

mckay architects

35 Bryant Street
Dedham, MA 02026

ph: 781.326.5400
www.mckayarchitects.net

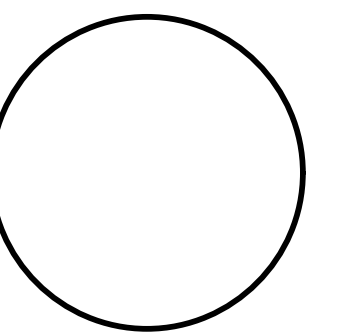

REV # DATE ISSUANCE

REV #	DATE	ISSUANCE


OWNERSHIP & USE OF DOCUMENTS

These drawings and specifications are the property and copyright of McKay Architects and shall not be used in whole or in part, or shall be assigned to a third party without the express written permission of McKay Architects.
Contractor to verify all information and dimensions in the field prior to start of construction and is to notify McKay Architects of any discrepancies

Existing Mezzanine Floor Plan

JOB NO	
DATE	07.14.2023
DWG BY	RJM
CKD BY	MLM
SCALE	1/16" = 1'-0"

EX-1.2

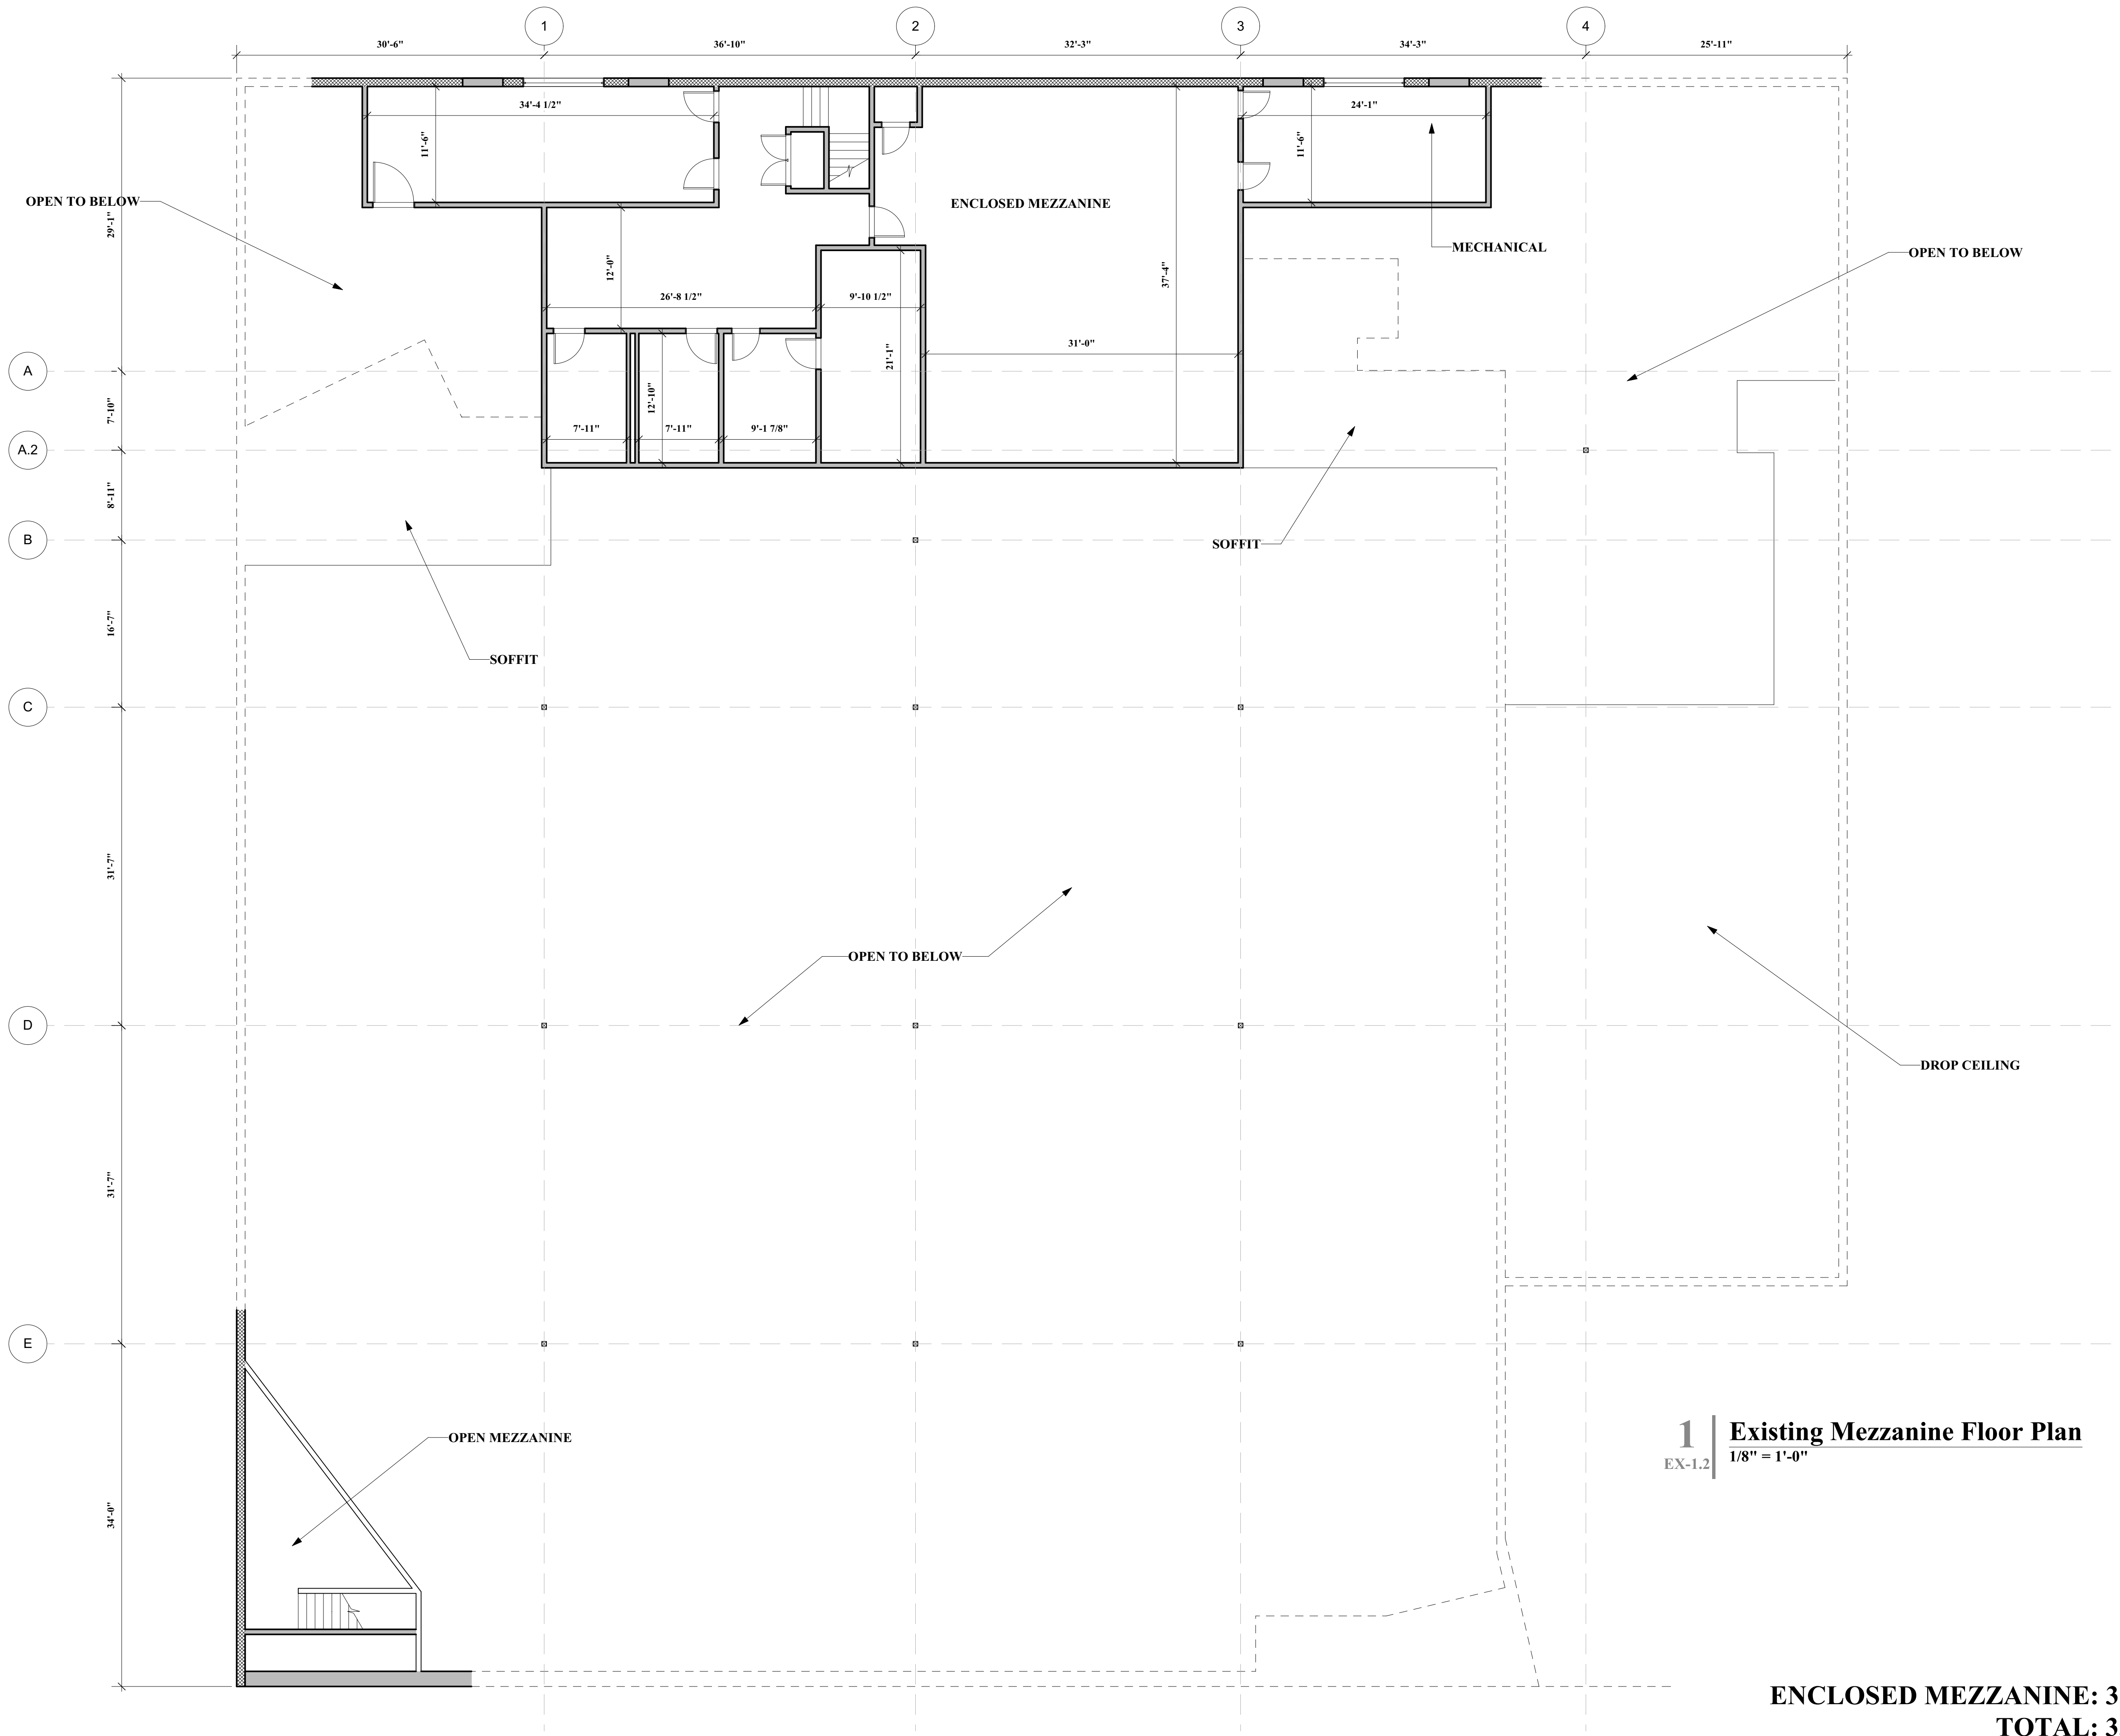

**ENCLOSED MEZZANINE: 3,234 SF
TOTAL: 3,456 SF**