



FOR LEASE

1,757 SF (DIVIDABLE) AVAILABLE

755 GAR HIGHWAY (RT.6), SWANSEA, MA

At Michael Ave. and Swansea Mall Drive

New Construction in 7,221 SF Retail Building





FOR LEASE

1,757 SF (DIVIDABLE) AVAILABLE 755 GAR HIGHWAY, SWANSEA, MA

FEATURES:


- Retail Re-development/New Construction—NOW OPEN!
- Location: 755 GAR Highway (Rt. 6) at Michael Ave., Swansea Mall Drive at I-195
- Available: 997 SF and 770 SF, Can Be Combined to 1,757 SF
- GLA: 7,221 SF
- Full Utilities
- Parking: 48 Spaces
- Developer: Thurloe Kensington
- Architect: Landry Architects





FOR LEASE

1,757 SF (DIVIDABLE) AVAILABLE
755 GAR HIGHWAY, SWANSEA, MA

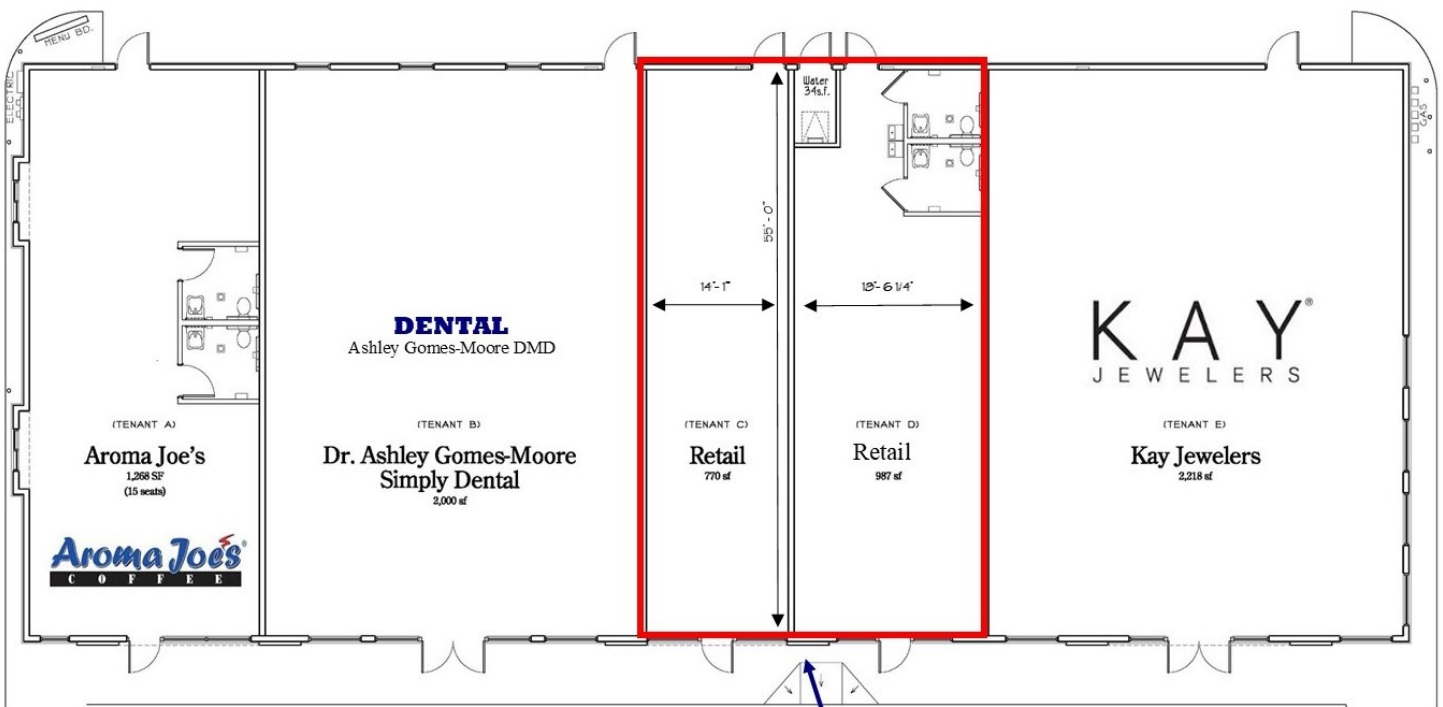

**AVAILABLE
1,757 sf**

LEASE PLAN
SCALE: 1/8" = 1'-0"
TOTAL FLOOR GROSS AREA = 12,111 sf.

CONTACT US:
Dusty Burke 508-735-6378
Bobby Burke 508-479-5294



AMERICAN COMMERCIAL REAL ESTATE
50 LEDGEVIEW WAY #2415, WRENTHAM, MASSACHUSETTS 02093
TEL: (508) 735-6378 | FAX: (508) 861-0537 | E-MAIL: dusty@acrec.com | www.acrec.com