



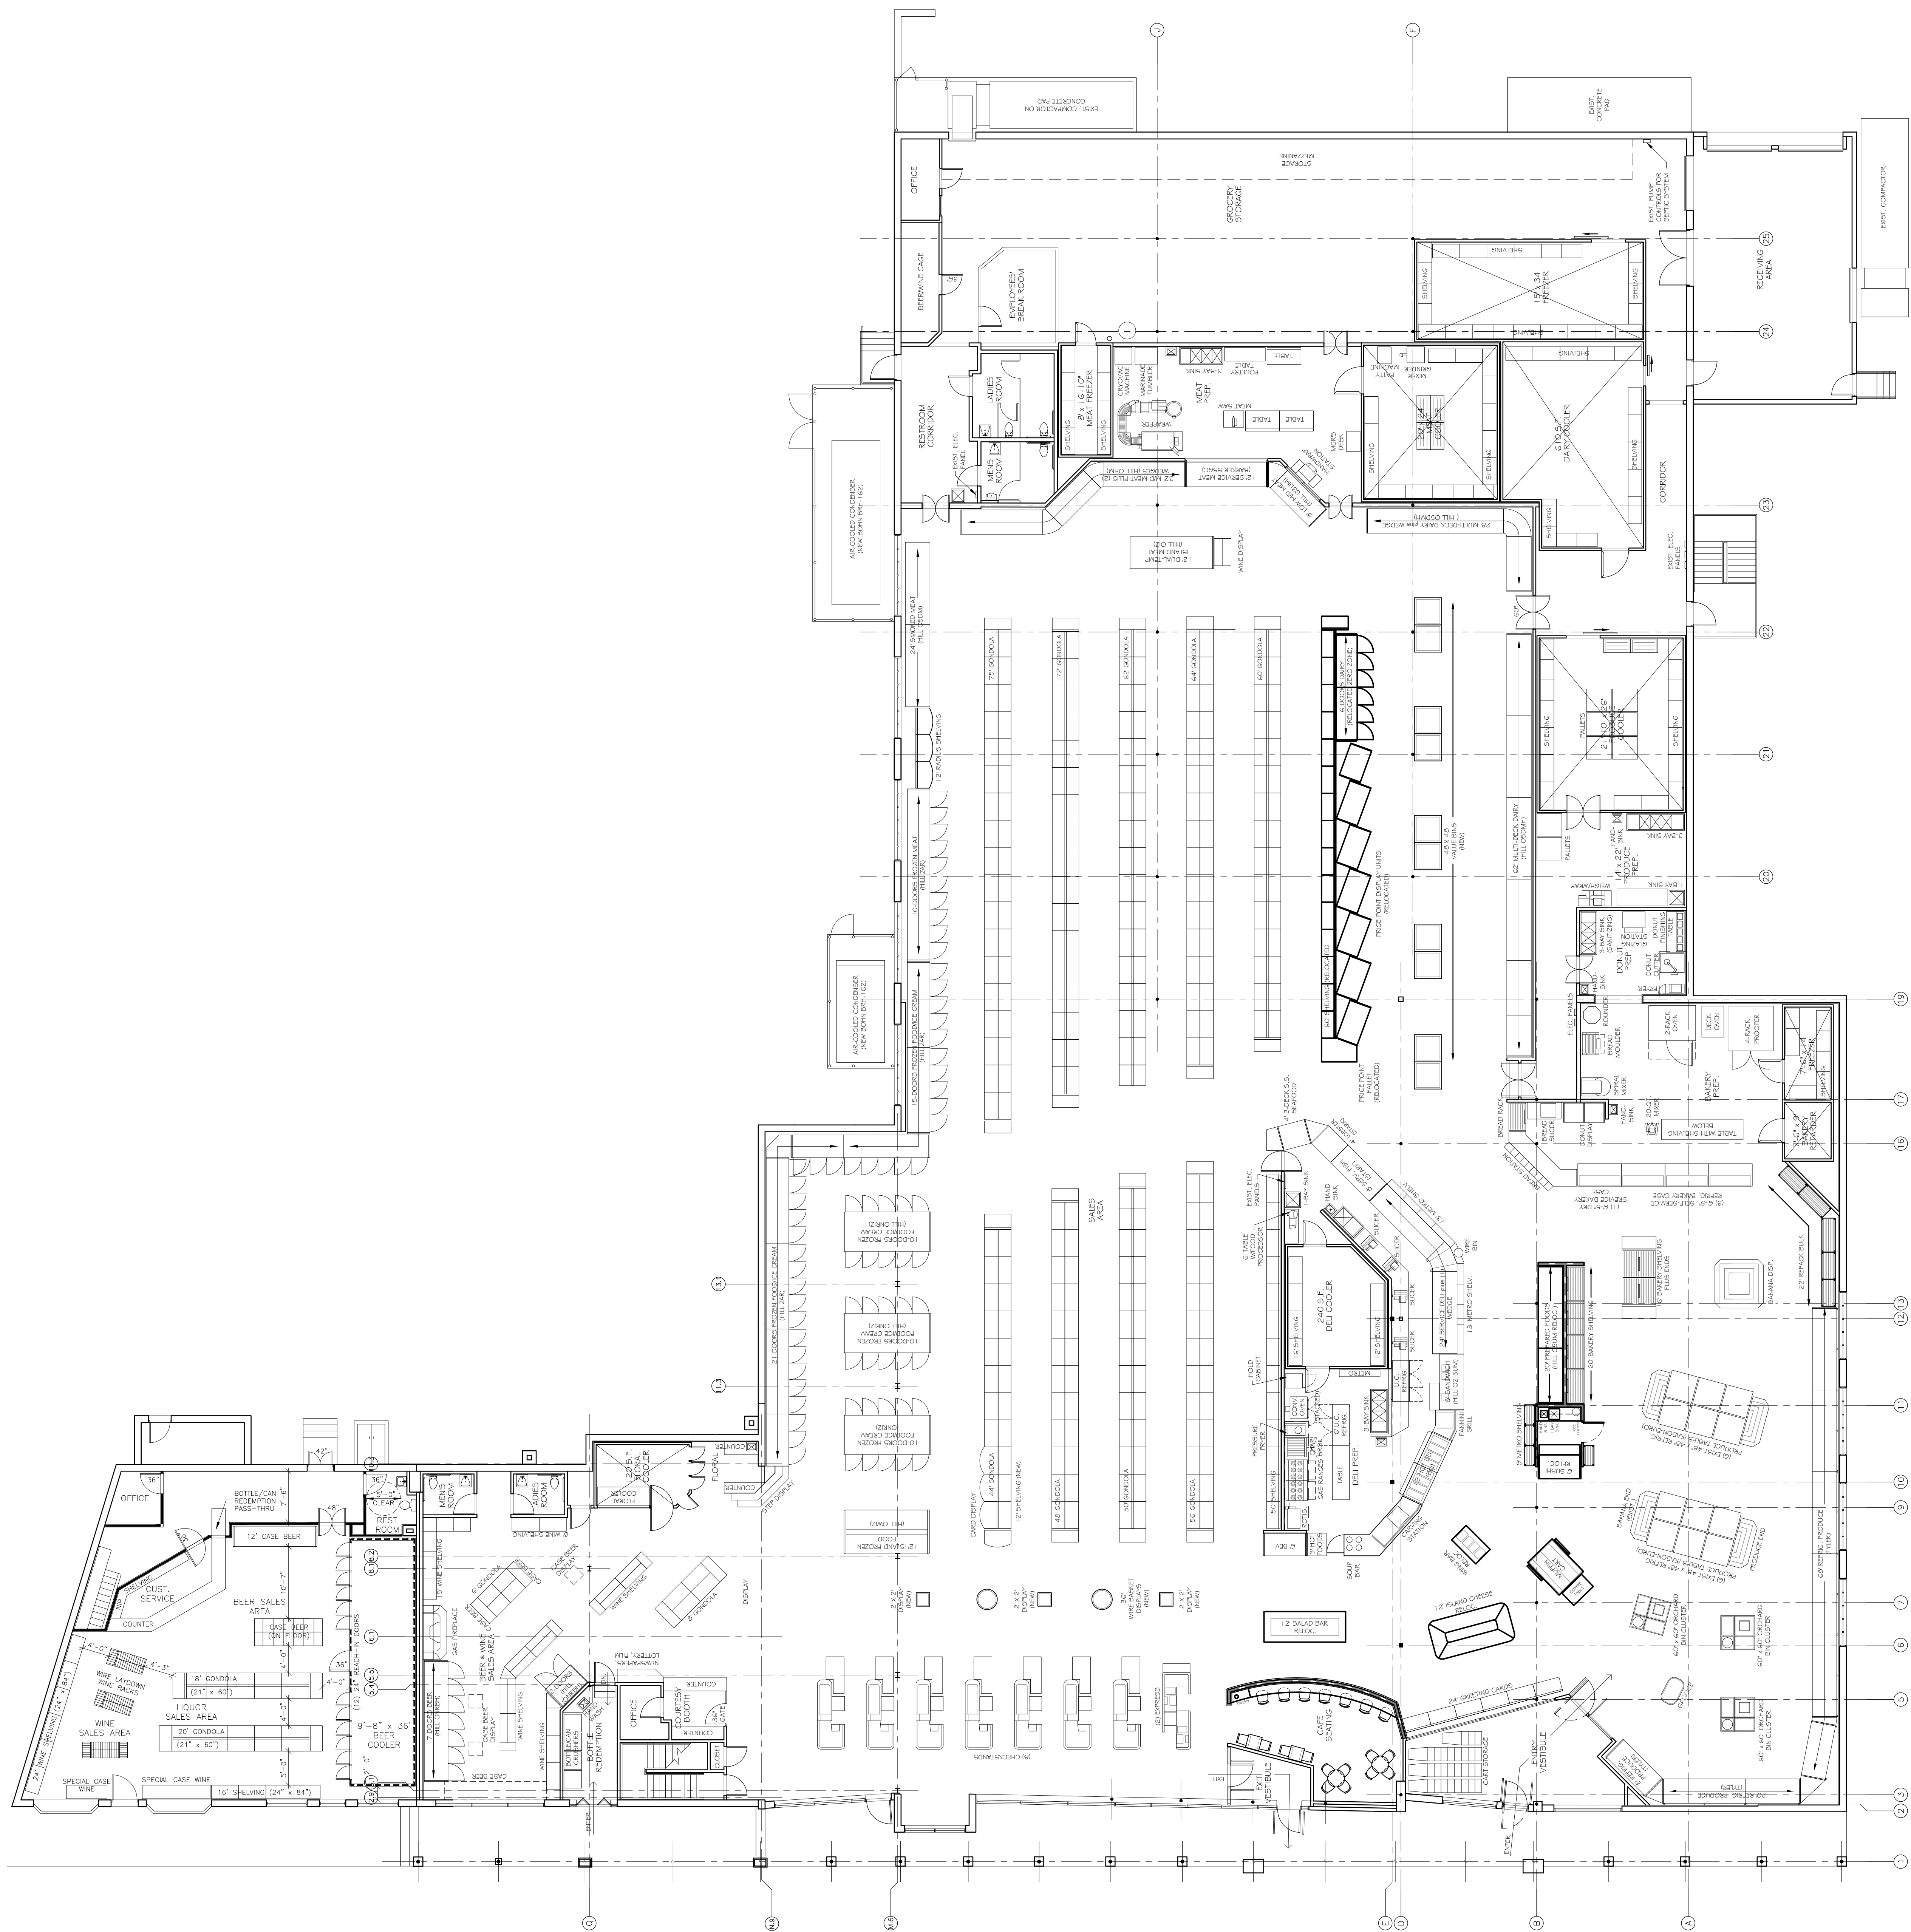

FP
FIXTURE PLAN
SCALE: 3/32" = 1'-0"

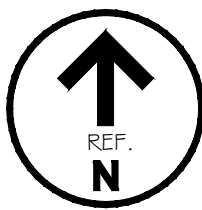

PLAN B Retail Design & Project Management, LLC 12 Goose Lane, Tolland, CT 06084 Tel: 860.870.5380 Fax: 860.870.5382 e-mail: cbomei@planbretail.com		PROJECT NAME: DONELAN'S SUPERMARKET 236 Great Road Littleton, MA		REVISIONS	
DATE: 09 Mar 2020		PROJECT NO: 1321		SEAL:	
SHEET NO: FP		SCALE: 3/32" = 1'-0"		CHECKED BY: CAB	